


DO NOT SCALE

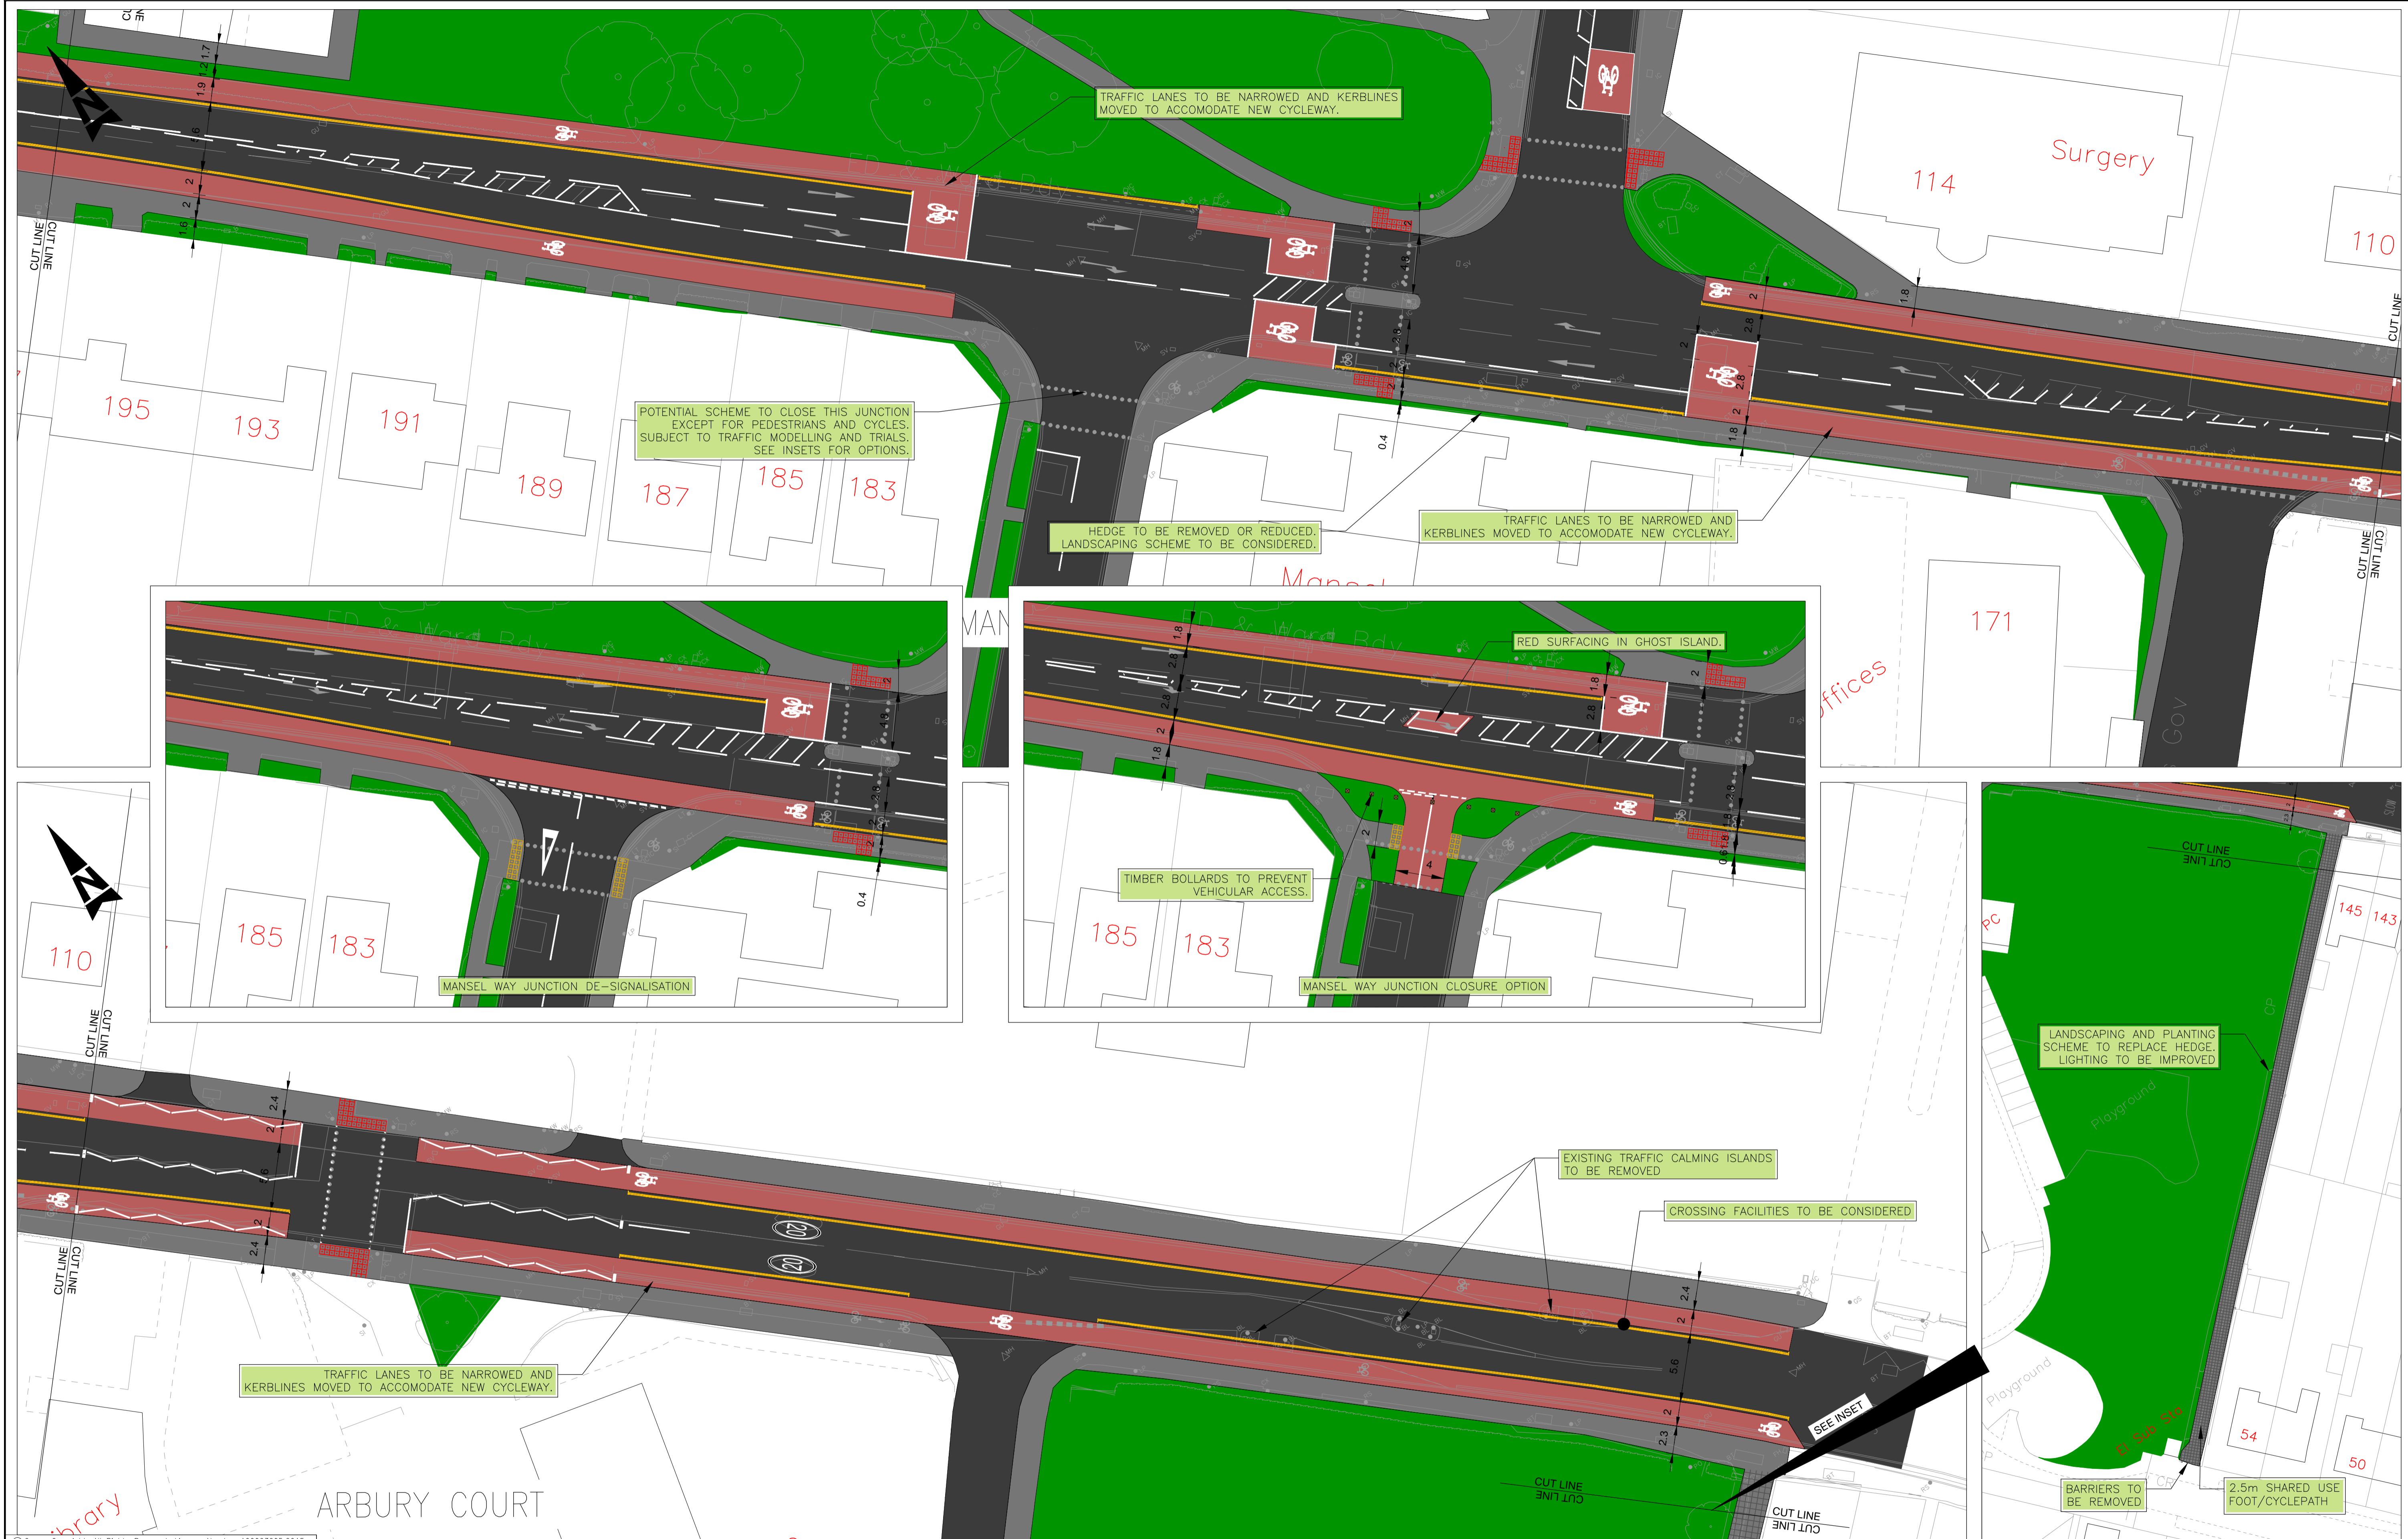

KEY

| | |
|--------------------|--|
| [Red line] | PROPOSED CYCLEWAY |
| [Grey line] | FOOTPATH (1.8m MINIMUM WIDTH) |
| [Dashed grey line] | SHARED USE FOOTWAY/CYCLEWAY (3m MINIMUM WIDTH) |
| [Black line] | CARRIAGEWAY |
| [White line] | RAISED TABLE JUNCTION |
| [Green area] | GRASS VERGE |

SAFETY, HEALTH AND ENVIRONMENTAL INFORMATION

IN ADDITION TO THE HAZARDS/RISKS NORMALLY ASSOCIATED WITH THE TYPES OF WORK DETAILED ON THIS DRAWING, NOTE THE FOLLOWING SIGNIFICANT RESIDUAL RISKS

| | |
|----------------------------|------|
| CONSTRUCTION | NONE |
| MAINTENANCE/CLEANING | NONE |
| USE | NONE |
| DECOMMISSIONING/DEMOLITION | NONE |

| | | | | | | | | | |
|-----|---------------------|-----|-------|-------|------|------|-------------------|-------|------|
| Rev | Description | By | Date | Chk'd | Auth | Stat | Purpose of Issue | Date | Auth |
| B | INSET OPTIONS ADDED | OJB | 12/15 | SP | TL | P | CONSULTATION PLAN | 12/15 | TL |

Client

Cambridgeshire Highways

working for

Cambridgeshire Highways

Infrastructure Services
 5 Wellbrook Court
 Girtton Road
 Cambridge CB3 0NA
 Tel: (01223) 814400
 cambridgeshirehighways@skanska.co.uk

Project
ARBURY ROAD CORRIDOR

Title
CONSULTATION PLAN PART 3 OF 3

| | | | |
|----------------|----------------|---------------|---------------|
| Original Scale | Designed/Drawn | Checked | Authorized |
| 1:250@A1 | OJB | RLB | TL |
| Date 14/12/15 | Date 14/12/15 | Date 14/12/15 | Date 14/12/15 |

| | | |
|--------|-------------------|-----|
| Status | Drawing Number | Rev |
| P | 5040190/HW/CP/103 | B |